

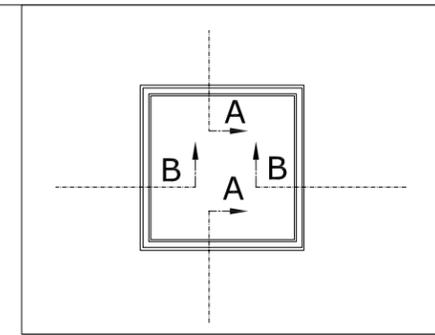


**VELUX FS Fixed Skylight installation guidelines for roofs with roof pitch less than 15 degrees**


For roofs with roof pitches less than 15 degrees, the VELUX FS Fixed Skylight must be installed to a min. 15 degrees. A purpose made flashing designed to meet the conditions set out in the relevant building code shall be manufactured and installed by a specialist flashing contractor. This flashing must be guaranteed against weather-tightness by the specialist flashing contractor. Insulation material meeting the requirements of relevant building code is required in the cavities of the lightwell structure.

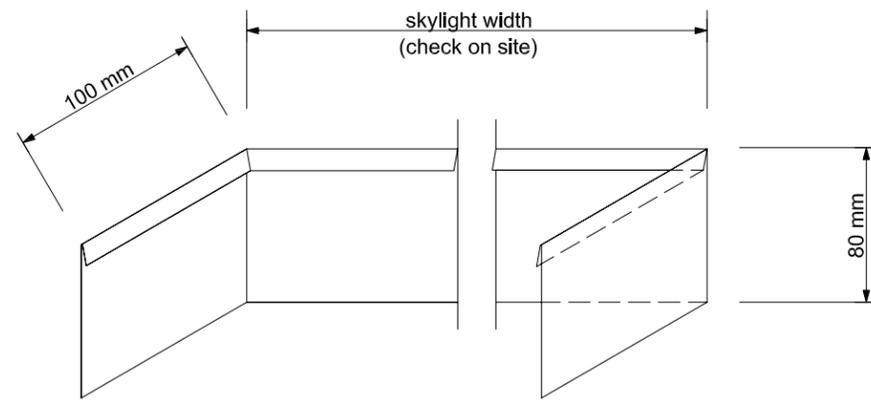

**ELEVATION**

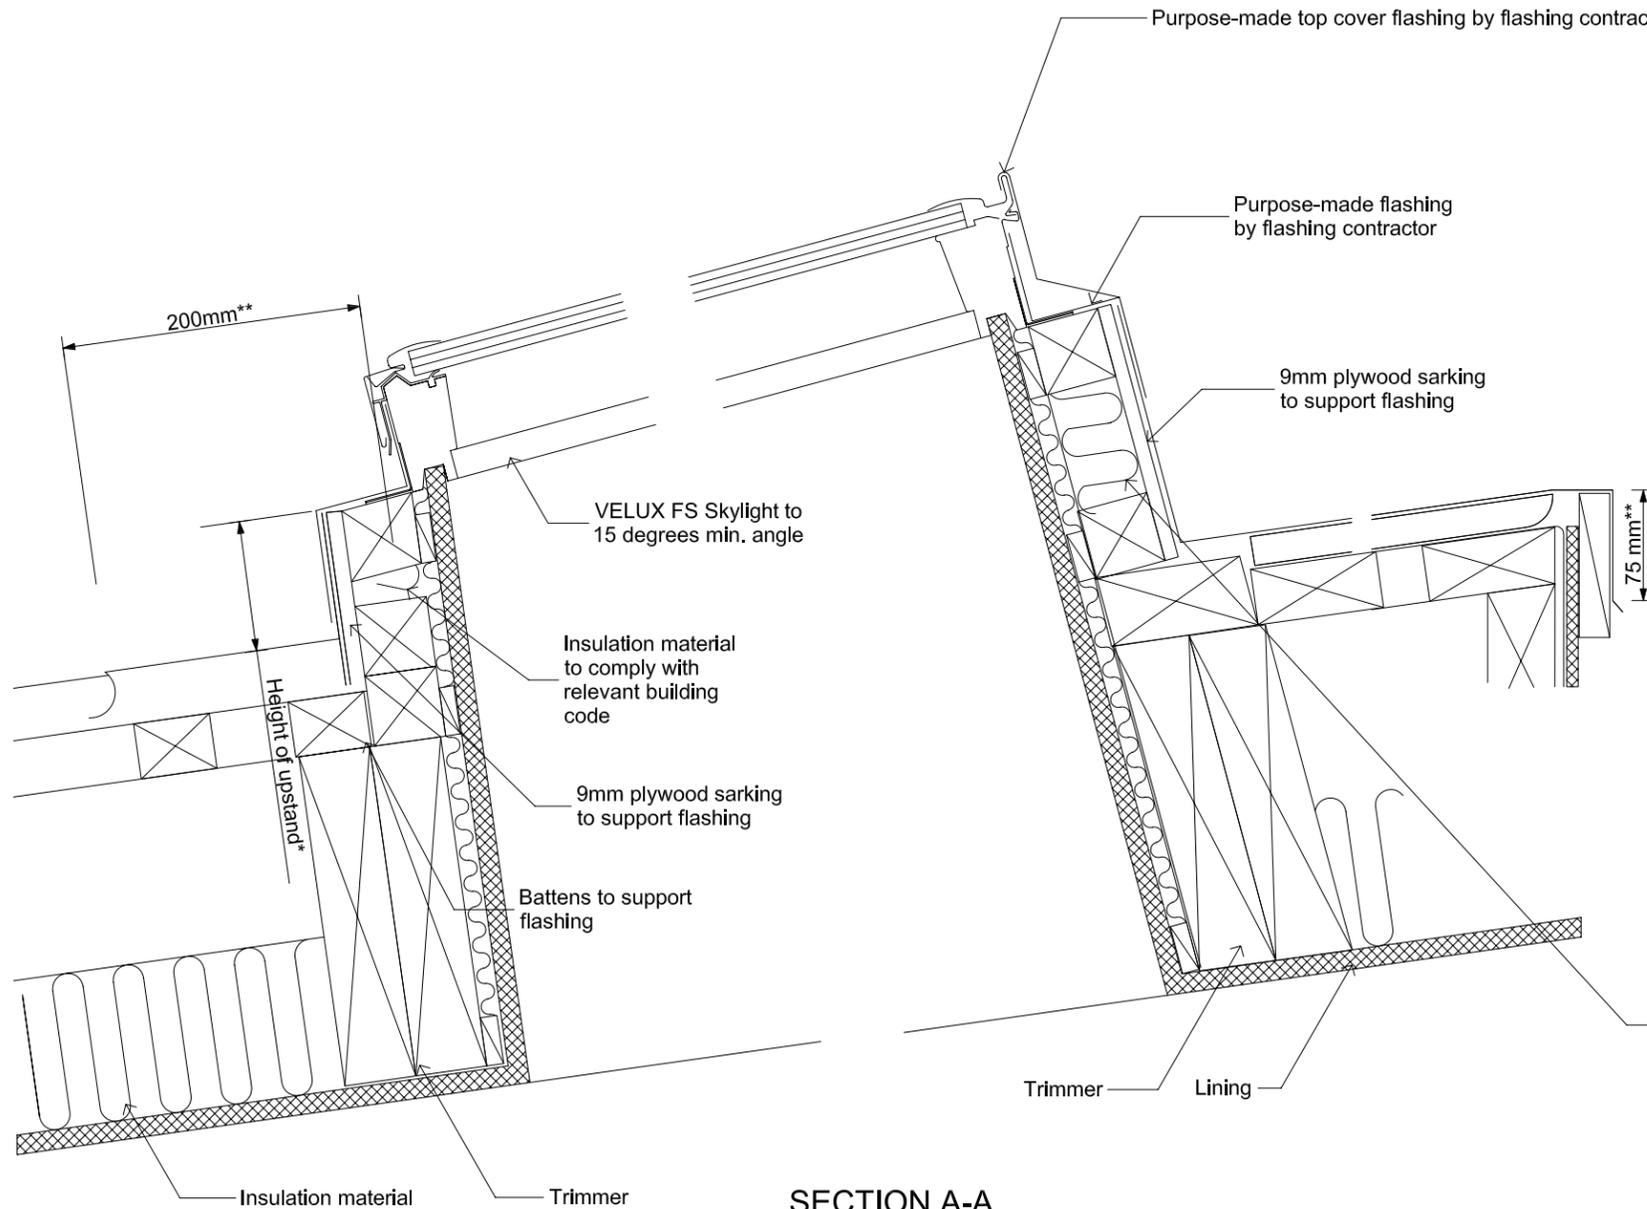

**SECTION A-A**

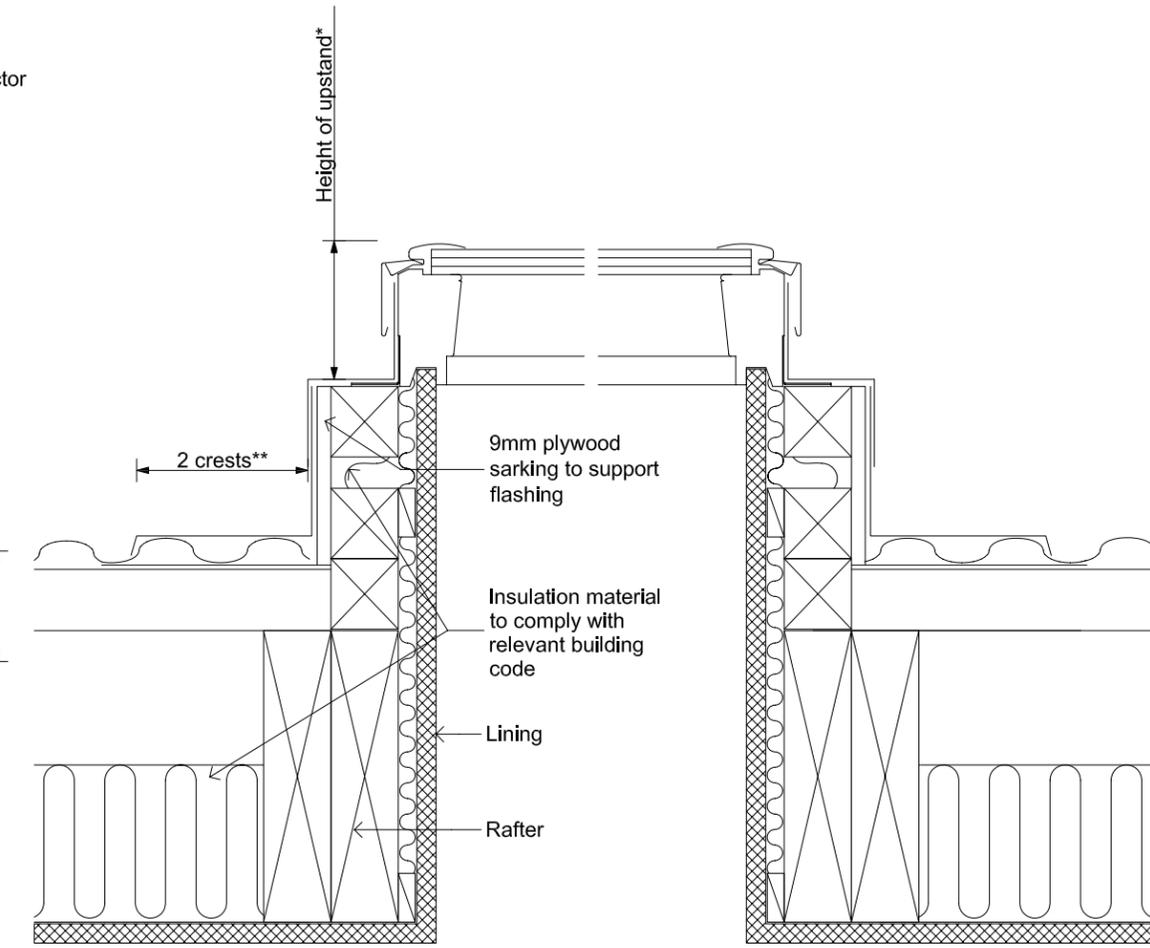

**SECTION B-B**

**INSTALLATION GUIDELINES - FS FIXED SKYLIGHT IN METAL ROOF (PITCH < 15 DEGREES)**

<b>VELUX</b> Sky-Product Management	<b>AUSTRALIA PTY. LTD</b> +612 8565 6000		Name	Date
	Drawn by	Feb. 10	Checked by	Feb. 10
FS - Fixed Skylight in Metal Roof (pitch <15 degrees)			Drawing No.	

This drawing is an instrument of service and is provided for informational use only.  
© 2009 VELUX GROUP