



ELEVATION

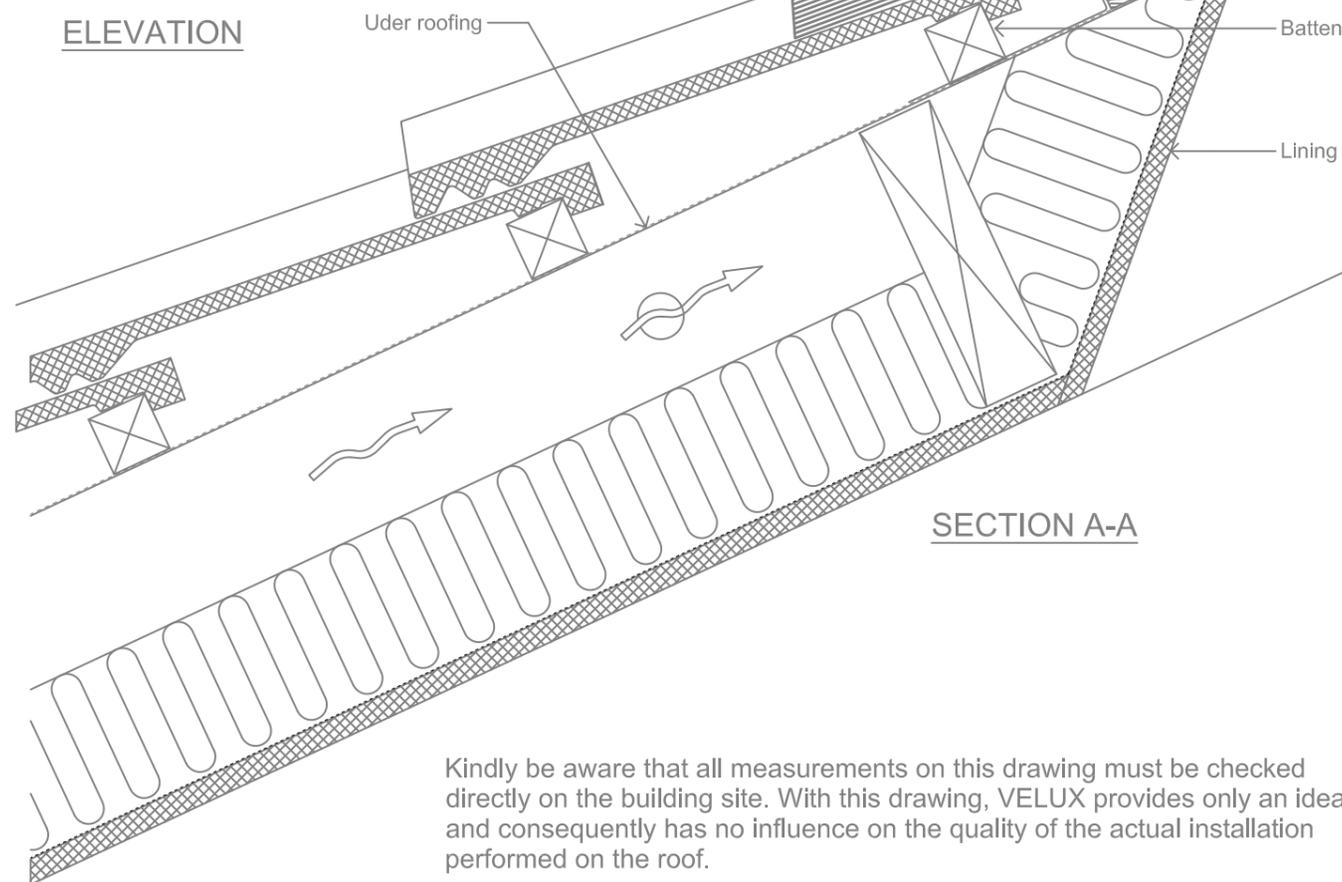

SECTION A-A

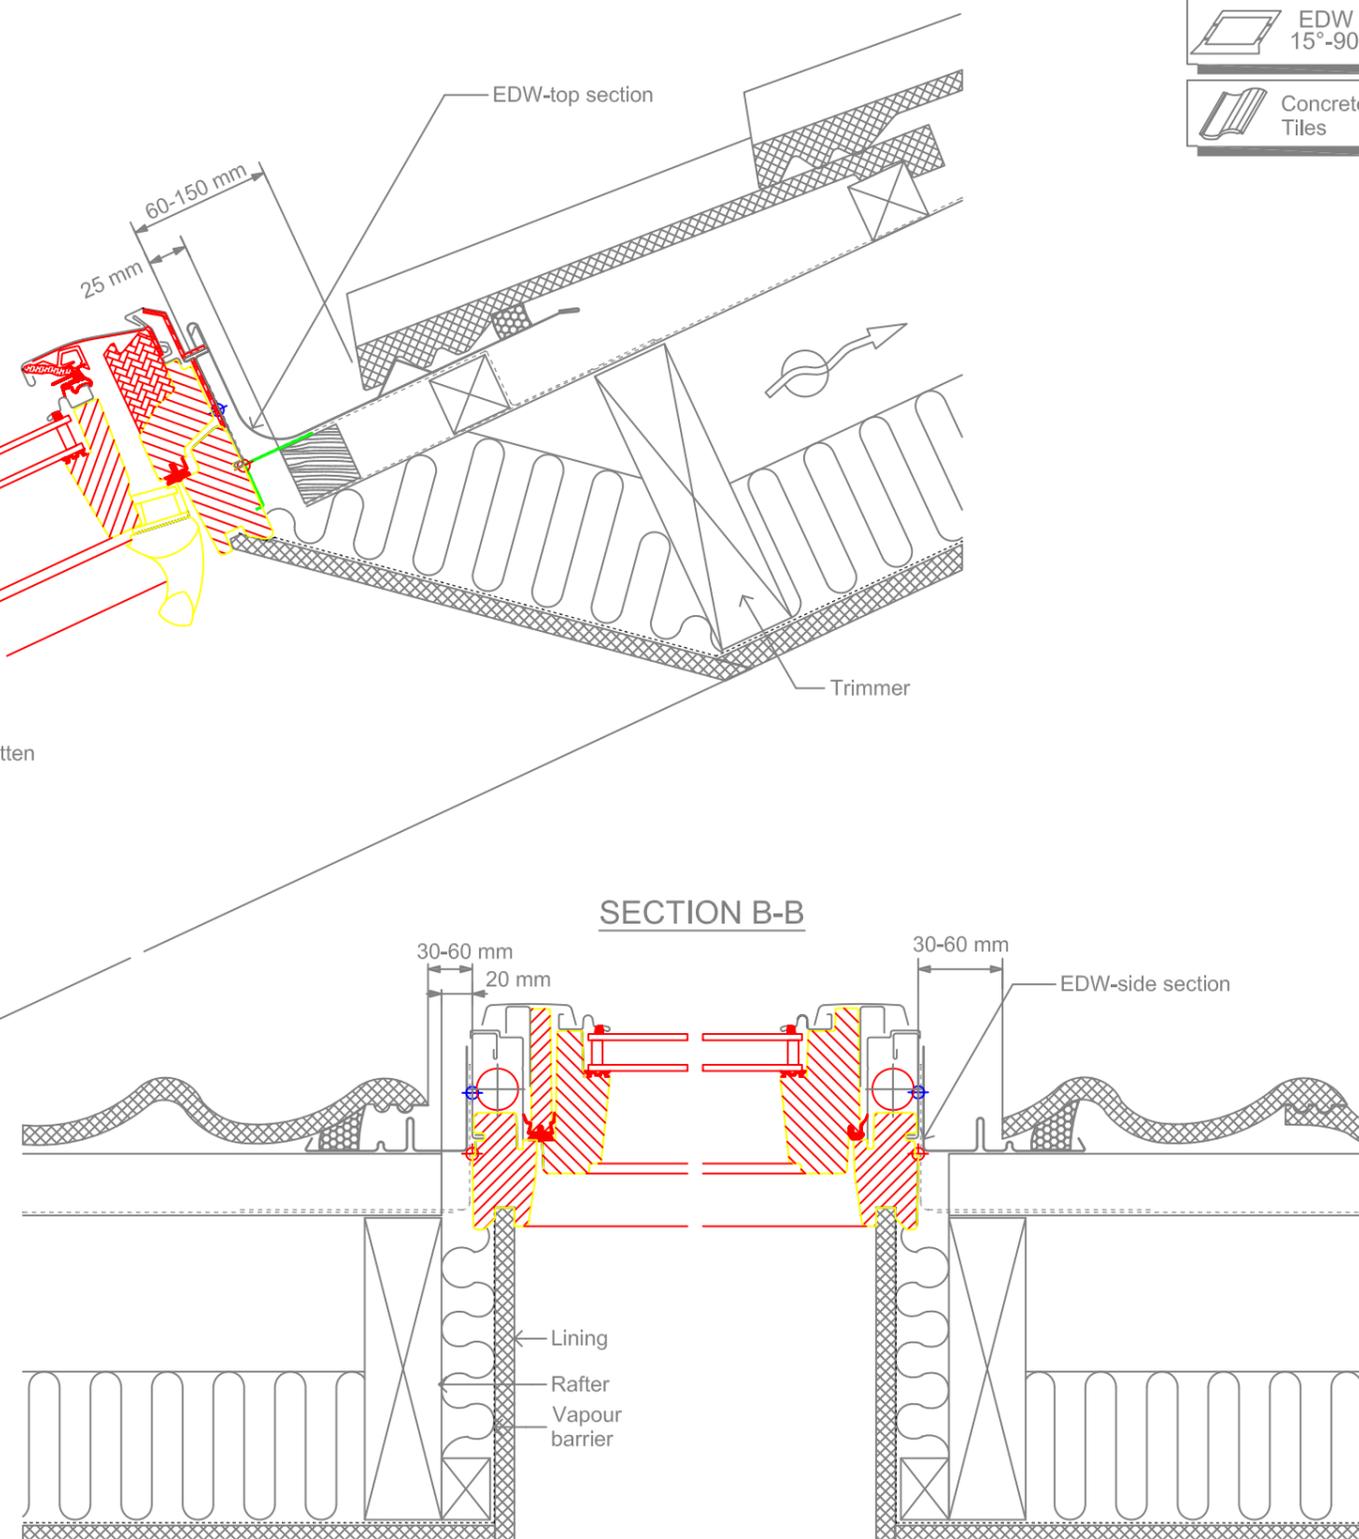

SECTION B-B

Kindly be aware that all measurements on this drawing must be checked directly on the building site. With this drawing, VELUX provides only an idea and consequently has no influence on the quality of the actual installation performed on the roof.

| | |
|--|--------------------|
| | GPL/GPU 15°-55° |
| | EDW 15°-90° |
| | Concrete Tiles |

| | | | | |
|---------------------------------------------------|-------------------|----------------|-------------|--------|
| VELUX | Australia Pty Ltd | +612 8565 6000 | Name | Date |
| | New Zealand Ltd | 0800 650 445 | Drawn by | Jan 14 |
| GPL/GPU Roof Window and EDW flashing in Tile Roof | | | Checked by | Jan 14 |
| | | | Drawing No. | |