


	VS VSE
	EDW
	Concrete Tiles
	15°-90°

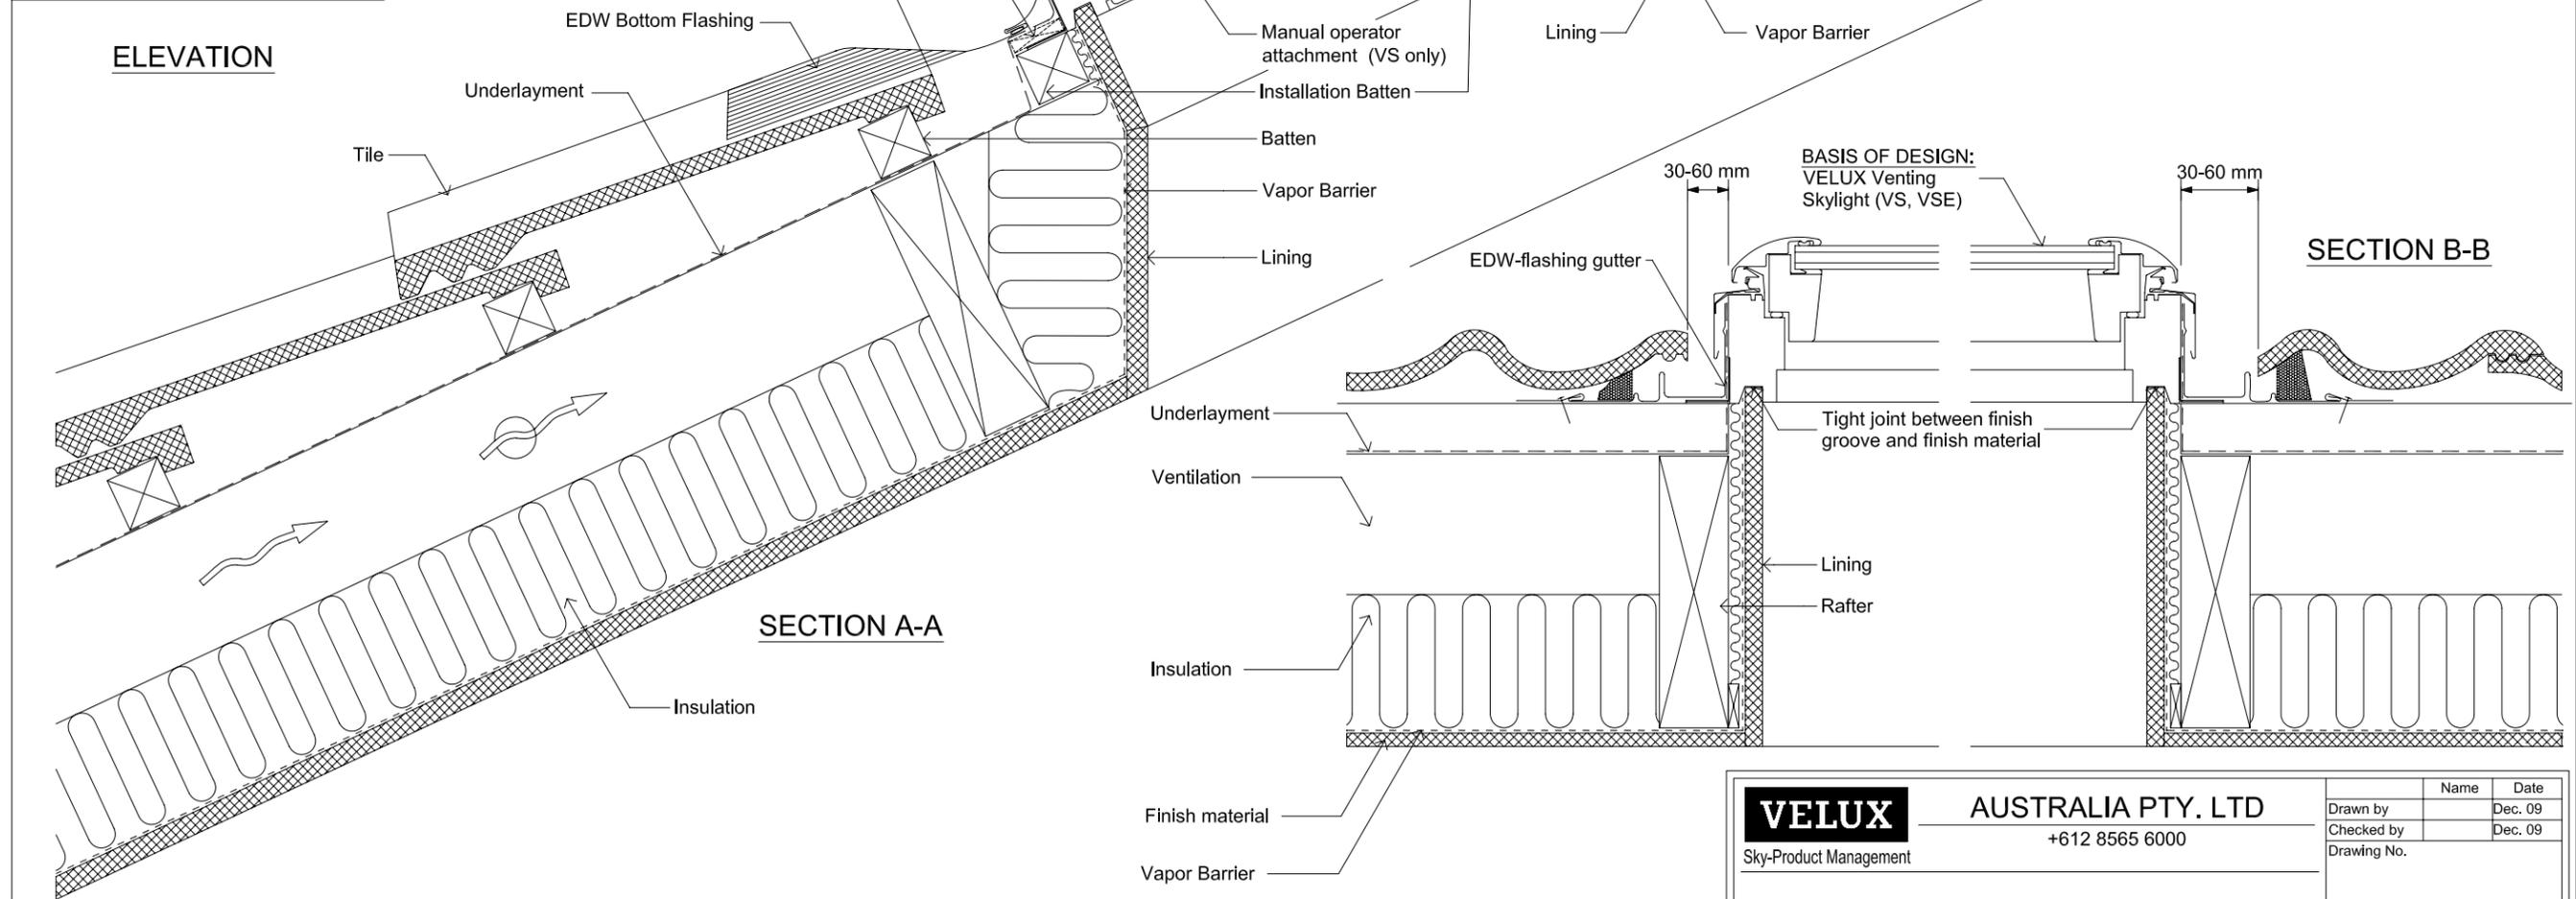

<p>VELUX Sky-Product Management</p>	<p>AUSTRALIA PTY. LTD +612 8565 6000</p>		<table border="1"> <tr> <td>Name</td> <td>Date</td> </tr> <tr> <td>Drawn by</td> <td>Dec. 09</td> </tr> <tr> <td>Checked by</td> <td>Dec. 09</td> </tr> <tr> <td>Drawing No.</td> <td></td> </tr> </table>	Name	Date	Drawn by	Dec. 09	Checked by	Dec. 09	Drawing No.	
	Name	Date									
	Drawn by	Dec. 09									
	Checked by	Dec. 09									
Drawing No.											
<p>VS, VSE - Venting Skylight and EDW Flashing in Tile Roof</p>											
<p>This drawing is an instrument of service and is provided for informational use only.</p>											
<p>© 2009 VELUX GROUP</p>											