
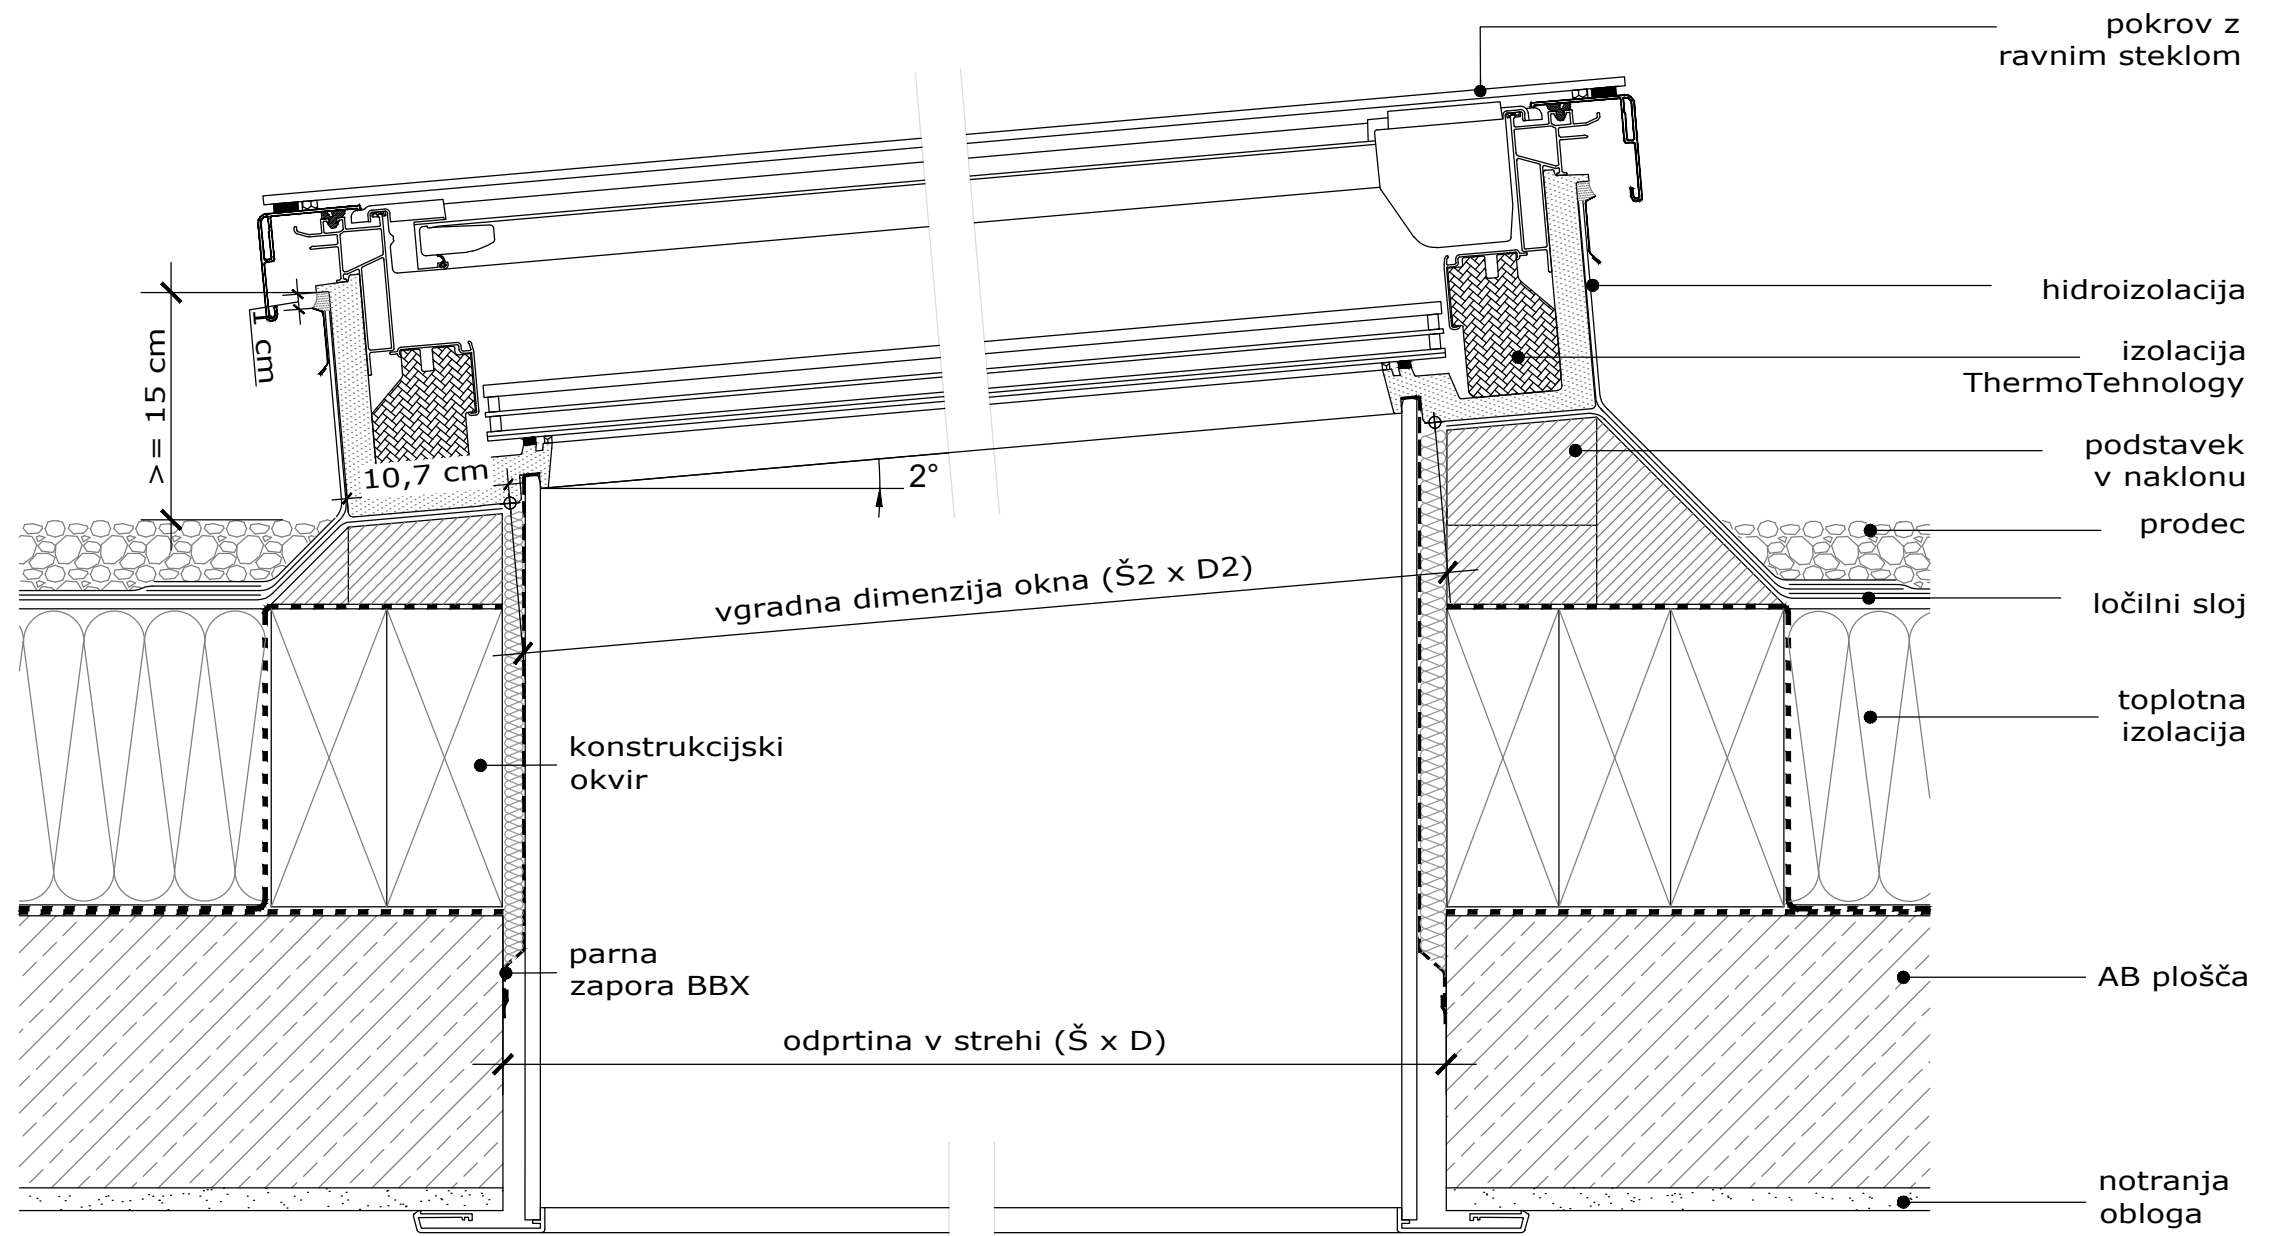


Dimenzije konstrukcijske odprtine in okna (cm)					
CFU/CVU	Š x D	Š ₁ x D ₁	Š ₂ x D ₂	V	
060060	61 x 61	90,1 x 90,1	60	60	21,7
080080	81 x 81	110,1 x 110,1	80	80	21,7
090060	91 x 61	120,1 x 90,1	90	60	21,7
090090	91 x 91	120,1 x 120,1	90	90	21,7
100100	101 x 101	130,1 x 130,1	100	100	21,7
120090	121 x 91	150,1 x 120,1	120	90	21,7
120120	121 x 121	150,1 x 150,1	120	120	21,7

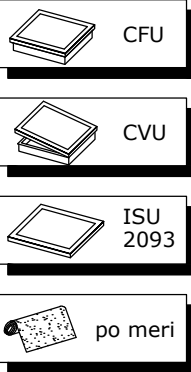

paropropustna folija

parna ovira

Mere preverite na objektu!

Risbo je dovoljeno uporabljati le v celoti.
Risba je informativnega značaja in navedene
mere so zgolj priporočljive ter niso v natančnem merilu.

vgradnja VELUX okna za ravno
streho CFU/CVU z ravnim
steklenim pokrovom

A3
merilo 1:5 / 1:20



VELUX Slovenija d.o.o.
www.VELUX.si

CFU/CVU_ISU-2093